

25 125

2729


88

987

1742

716

2012

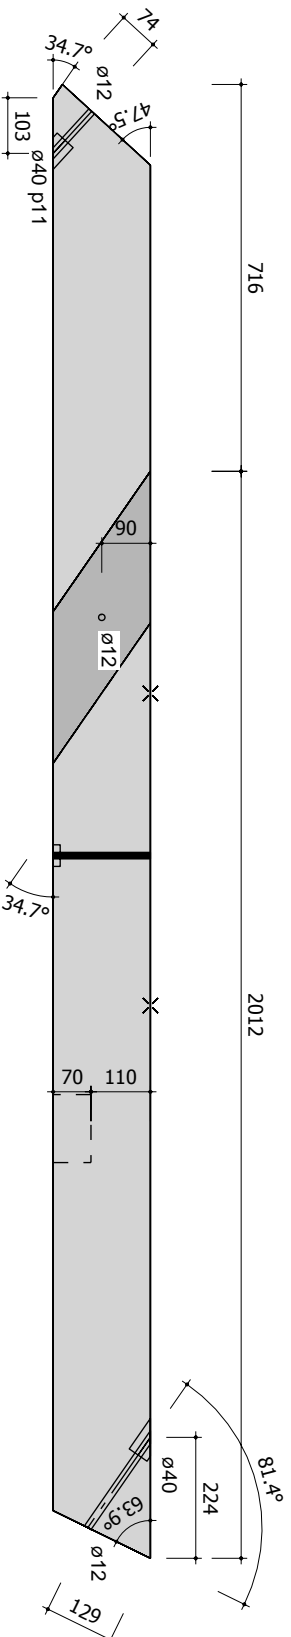

2729

50,54

1324

1199

67,35

1127

578


1023

716

2012

AM 55 282°
AM 42 519°

AM 26 111°

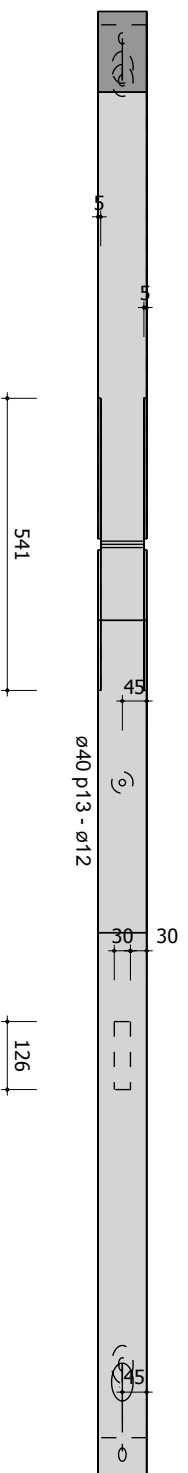

Pos 8

Name: **Arbalétrier**
Anzahl: **4**

B/H: **90.000mm/180.000mm** Datum: **05.02.2013**
Länge: **2728.565mm** Projekt:
Material: **KVH** Maßstab: **1:14**